


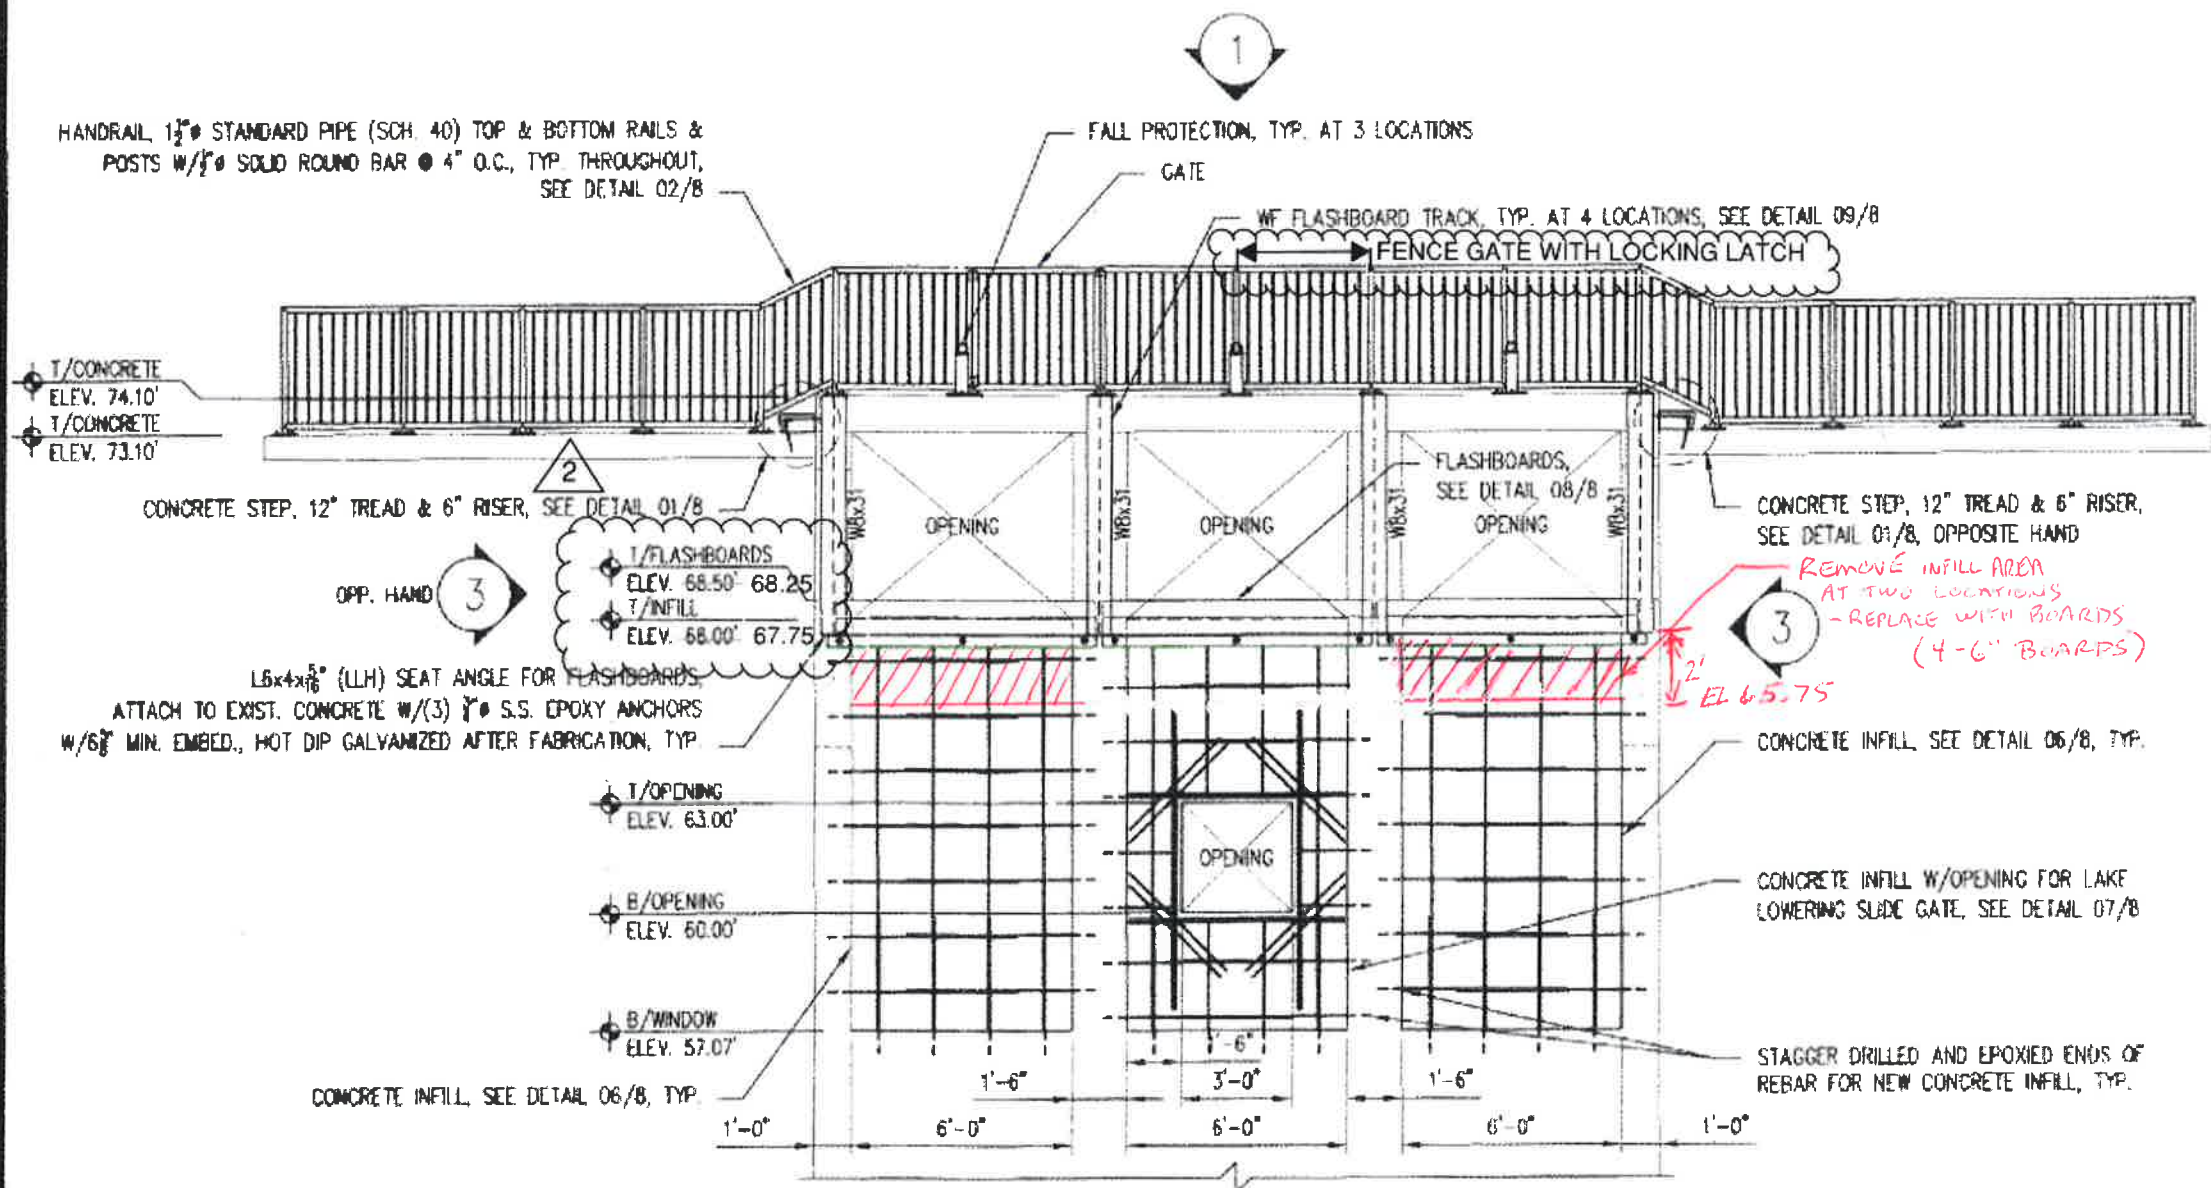

2 FRONT ELEVATION

NOTES:

- 1) SEE CONCRETE REPAIR NOTES ON SHEET 13 FOR EXTENT OF WORK REQUIRED ON EXISTING CONCRETE SPILLWAY.
- 2) PROVIDE WATERMAN INDUSTRIES SLIDE GATE A-261-1 WITH STEM GUIDES AS REQUIRED BY MANUFACTURER. EXTEND STEM TO 4' ABOVE EXISTING SLAB

SCALE: 1/4" = 1'-0"